



PLANO ANEXO

MZ.3 PARCELA 1  
A-B: 681.40

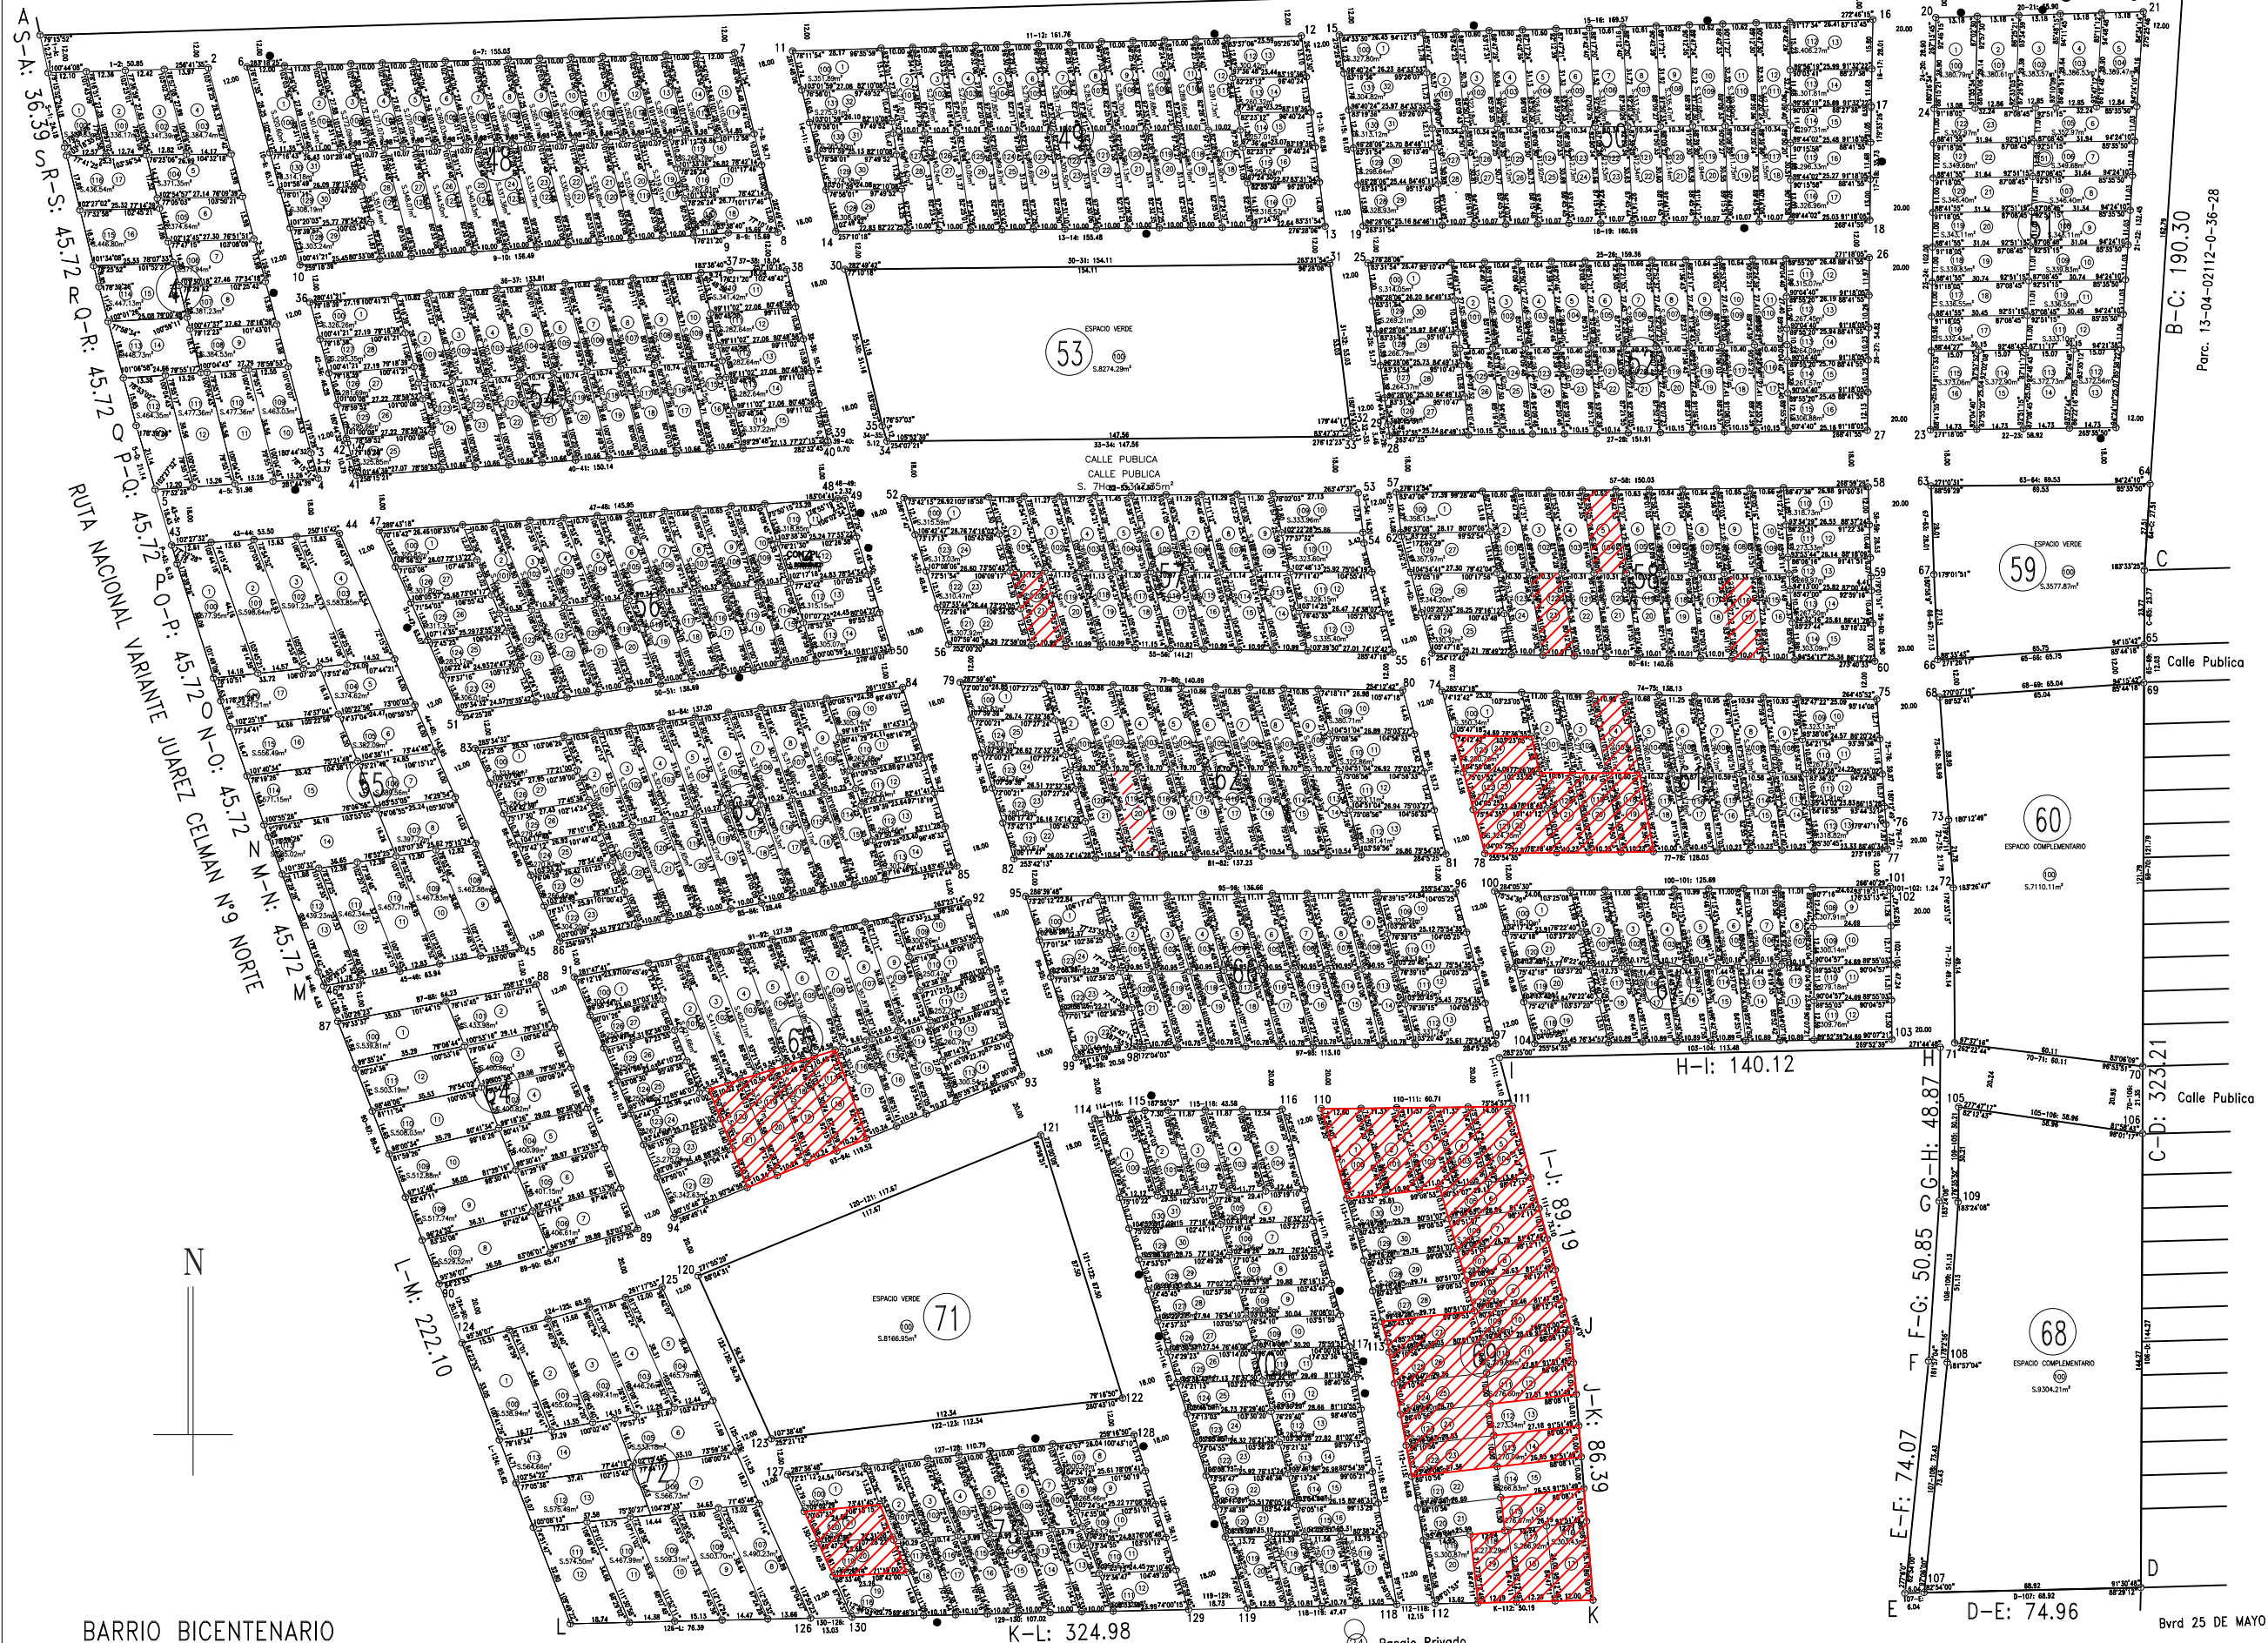

A-S-A: 36.39  
 S-R-S: 45.72  
 Q-R: 45.72  
 P-Q: 45.72  
 R-O-P: 45.72  
 N-O: 45.72  
 M-N: 45.72

RUTA NACIONAL VARIANTE JUAREZ CELMAN N° 9 NORTE

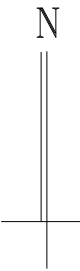

BARRIO BICENTENARIO

K-L: 324.98

H-I: 140.12

J-I: 89.18  
 J-K: 65.86

F-G: 50.85  
 G-H: 48.87  
 E-F: 74.07

D-E: 74.96

Bvrd 25 DE MAYO

B-C: 190.30  
Parc. 13-04-02112-0-36-28

C-D: 323.21

24 Pasaje Privado  
 Bvrd 25 DE MAYO