



ANEXO I Estación Juárez Celman

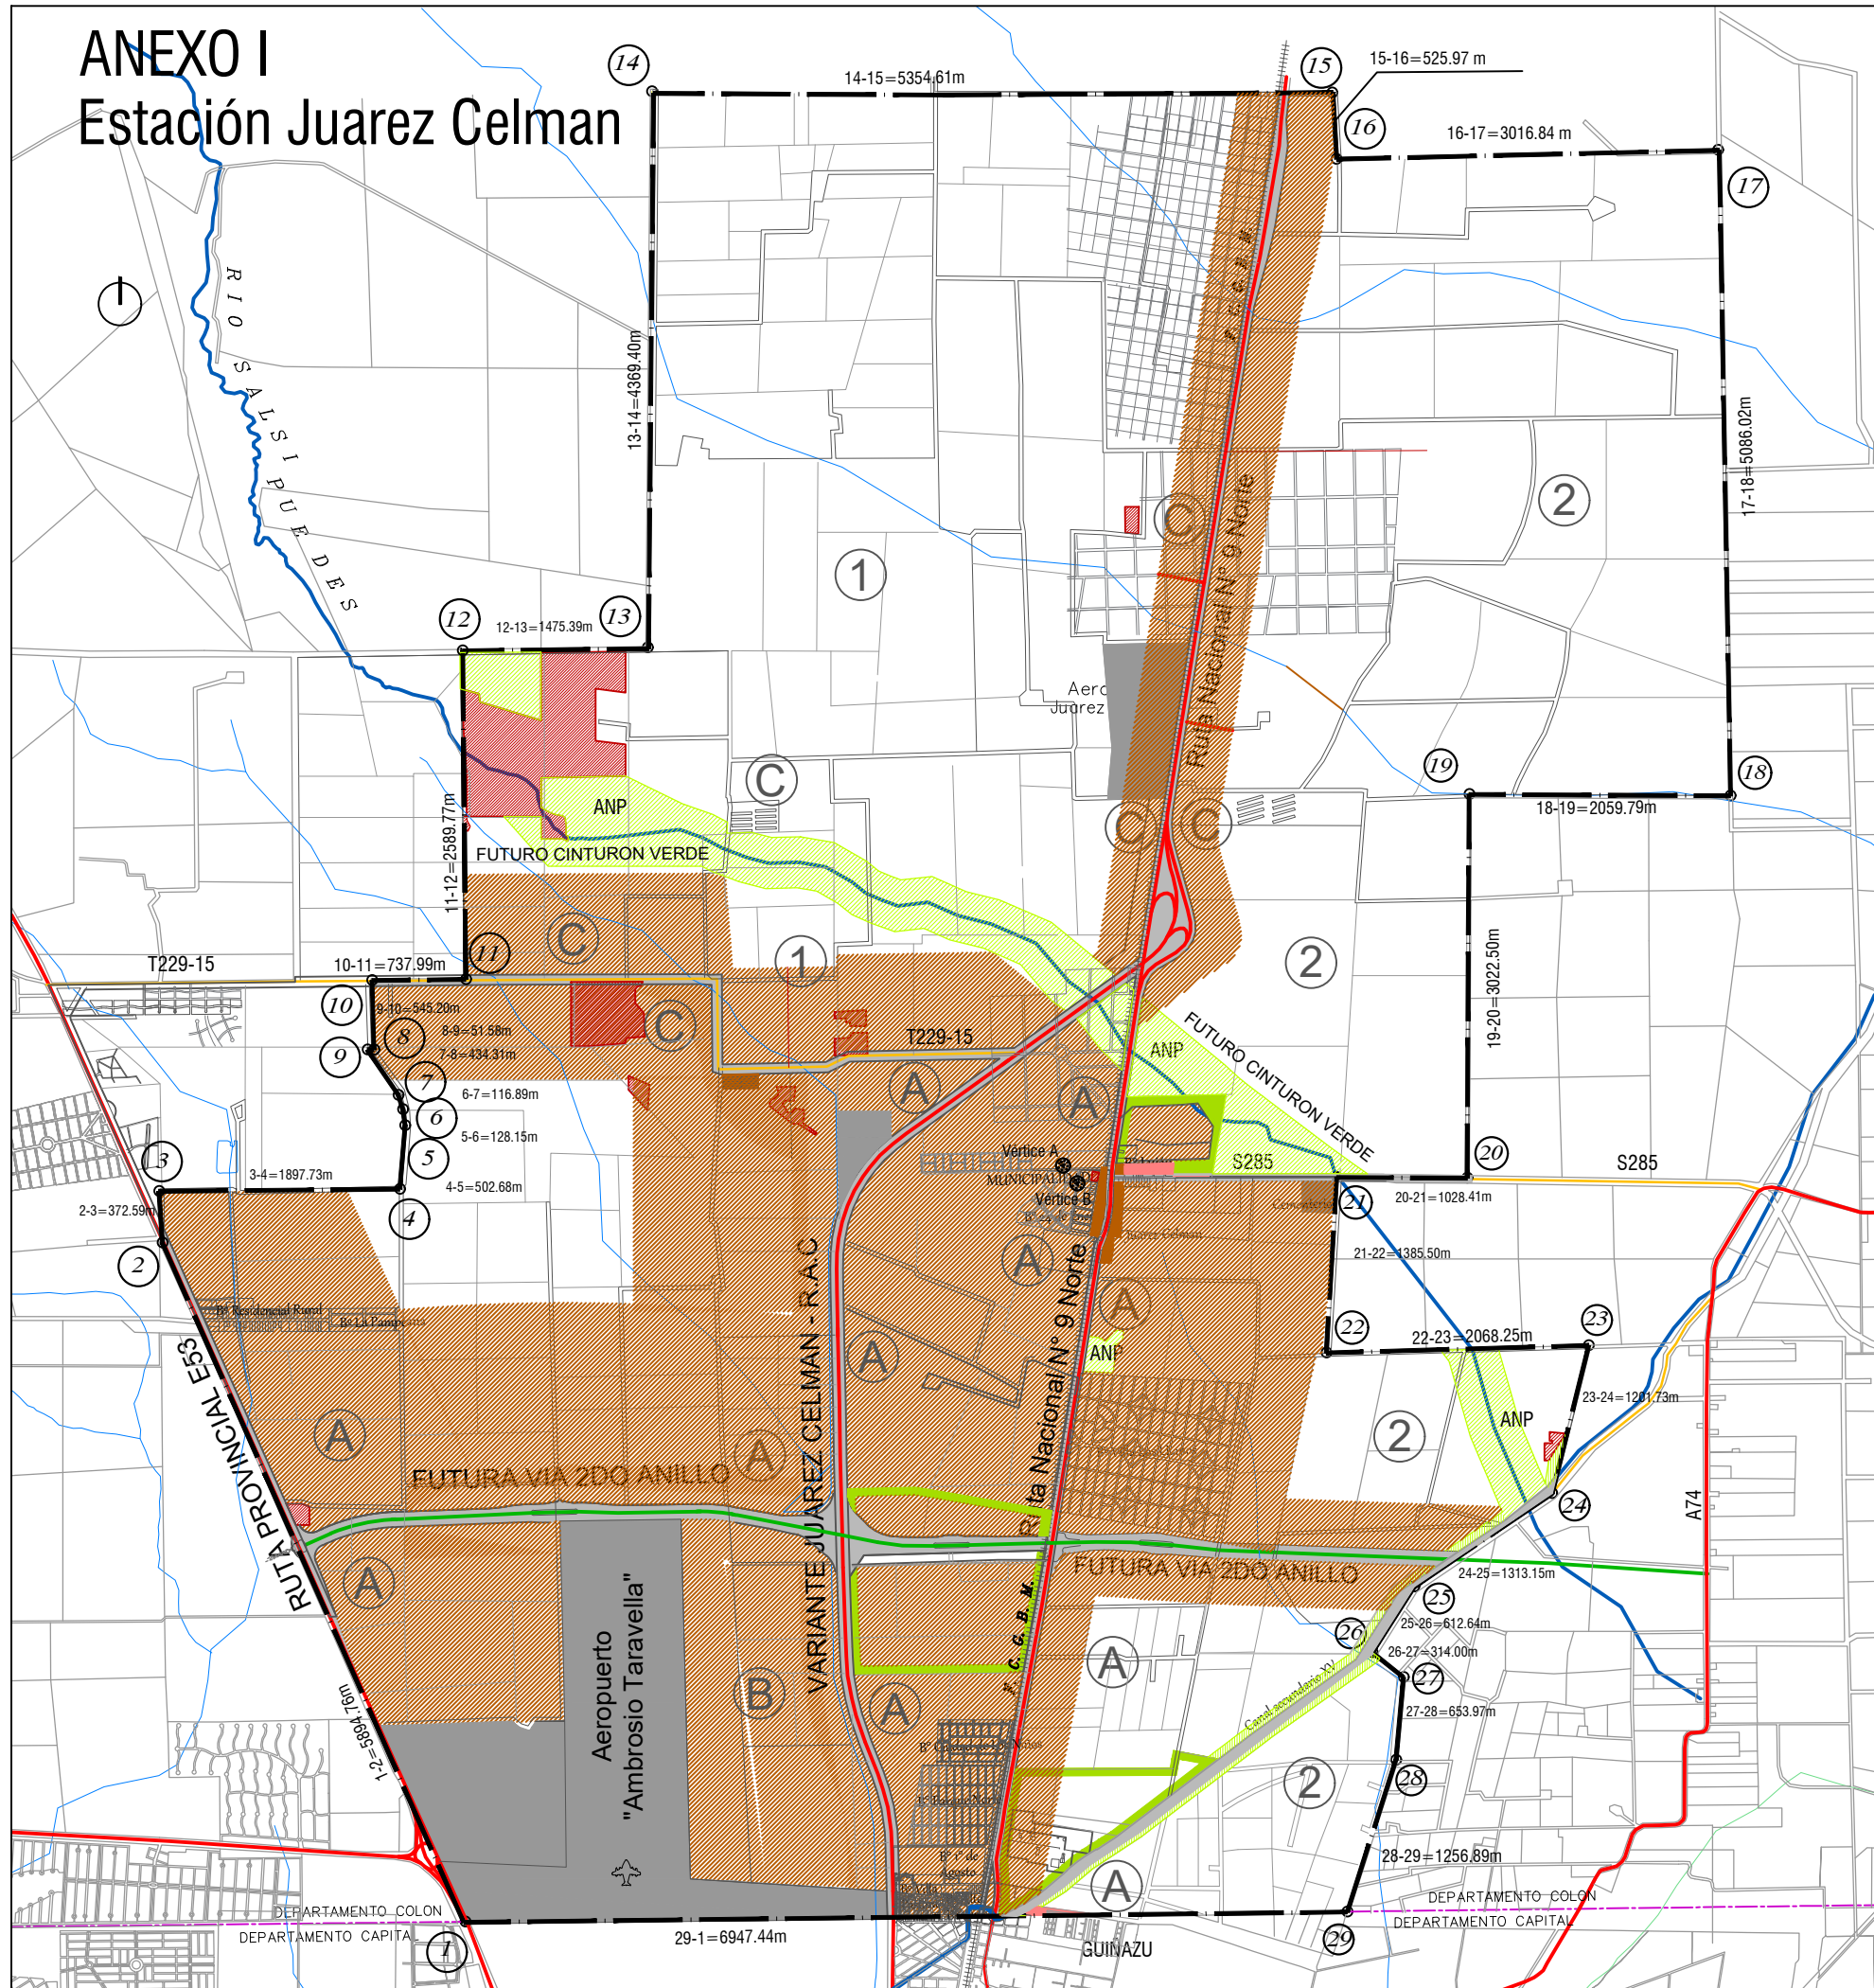

CROQUIS DE UBICACIÓN

ESCALA 1:200000

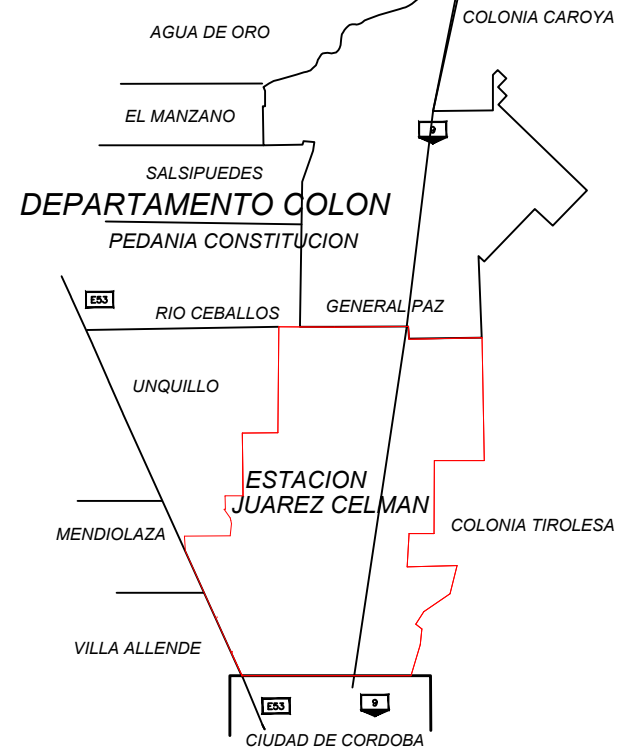

- Referencias
- 13 Departamento
 - 03 Pedanía
 - Vértice sin materializar
 - Mojón de hormigón
 - Radio municipal
 - Línea de manzana
 - E53 Ruta provincial
 - 9 Ruta Nacional

COORDENADAS DE VERTICES NO AMOJONADOS POSGAR 94

PUNTOS NO AMOJONADOS		
PUNTOS	X	Y
1	6.536.135,22	4.383.828,88
2	6.541.520,19	4.381.430,91
3	6.541.892,17	4.381.409,58
4	6.541.909,06	4.383.307,24
5	6.542.410,01	4.383.348,96
6	6.542.536,92	4.383.331,16
7	6.542.648,46	4.383.296,22
8	6.543.007,74	4.383.052,21
9	6.543.007,94	4.383.103,79
10	6.543.552,95	4.383.089,63
11	6.543.561,25	4.383.827,57
12	6.546.150,90	4.383.801,97
13	6.546.172,64	4.385.277,21
14	6.550.541,93	4.385.307,87
15	6.550.548,03	4.390.662,47
16	6.550.022,89	4.390.662,02
17	6.550.092,74	4.393.708,06
18	6.545.007,48	4.393.796,03
19	6.545.018,27	4.391.736,27
20	6.541.995,81	4.391.720,43
21	6.542.001,20	4.390.692,03
22	6.540.618,10	4.390.610,52
23	6.540.676,93	4.392.677,93
24	6.539.510,19	4.392.390,07
25	6.538.775,24	4.391.301,86
26	6.538.258,12	4.390.973,36
27	6.538.062,54	4.391.219,01
28	6.537.411,34	4.391.158,92
29	6.536.214,24	4.390.775,87

REFERENCIAS

- TRAMA URBANA
- RADIO MUNICIPAL (provisorio)
- RED VIAL NACIONAL
- RED VIAL PRIMARIA
- ANILLO METROPOLITANO
- RED VIAL SECUNDARIA
- FERROCARRIL
- LIMITE DEPARTAMENTAL
- VIALIDAD LOCAL PROYECTADA
- ZONAS PROHIBIDAS

SUPERFICIE LOCALIDAD	
SUP. RADIO	12303 Ha. 7609 m2